



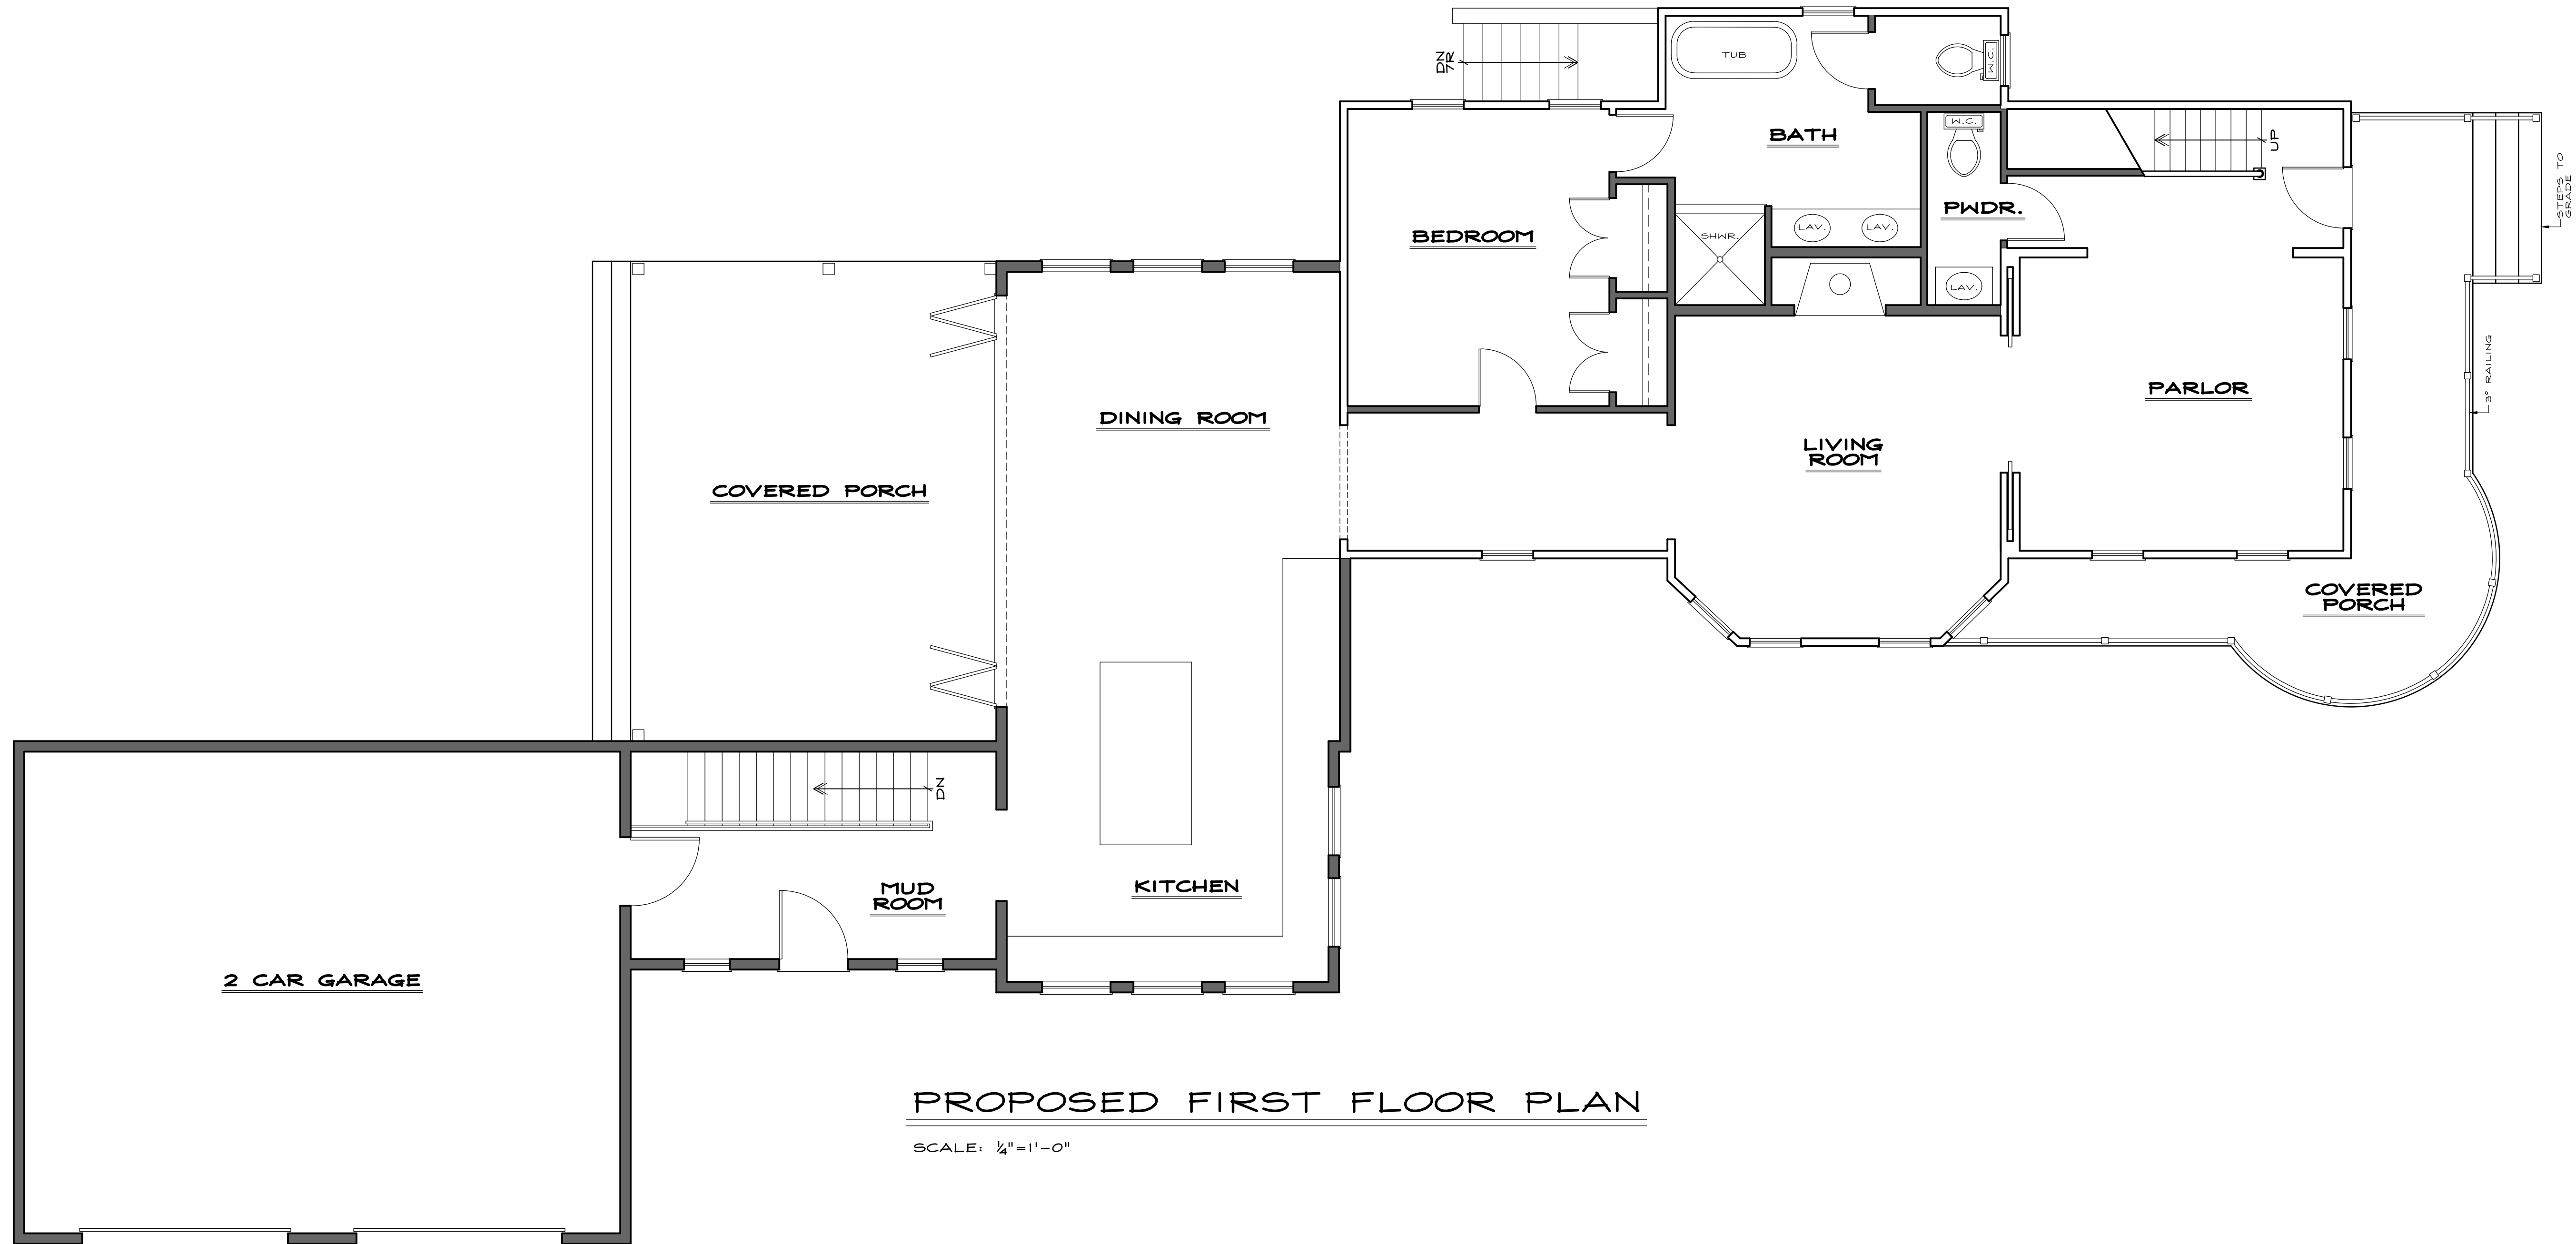

PROPOSED FIRST FLOOR PLAN

SCALE: 1/4" = 1'-0"

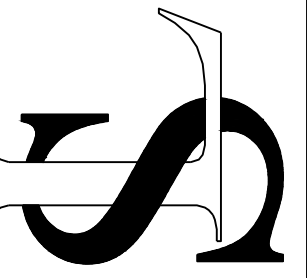

SHAWN F. LEONARD - A.I.A.
ARCHITECT
320 HAMPTON ROAD, SOUTHAMPTON NEW YORK 11968
(631) 287-5557 Fax (631) 287-5558

ADDITIONS AND ALTERATIONS TO:

#58 PALMER TERRACE

NY

SAG HARBOR,

No.	Date	Title
REVISIONS:		


Drawn By:
GMB

Date:
7/13/17

Drawing No.:

A2

FILE:
DRAWER:

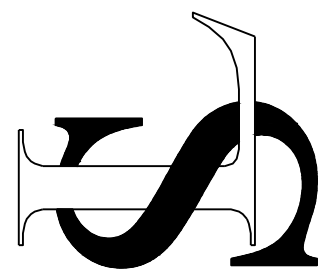


SHAWN F. LEONARD - A.I.A.
ARCHITECT
320 HAMPTON ROAD, SOUTHAMPTON NEW YORK 11968
(631) 287-5557 Fax (631) 287-5558

ADDITIONS AND ALTERATIONS TO:
#58 PALMER TERRACE
SAG HARBOR, NY


No.	Date	Title
REVISIONS:		

Drawn By:
GMB
Date:
7/13/17
Drawing No.:

FILE:
DRAWER:
A3

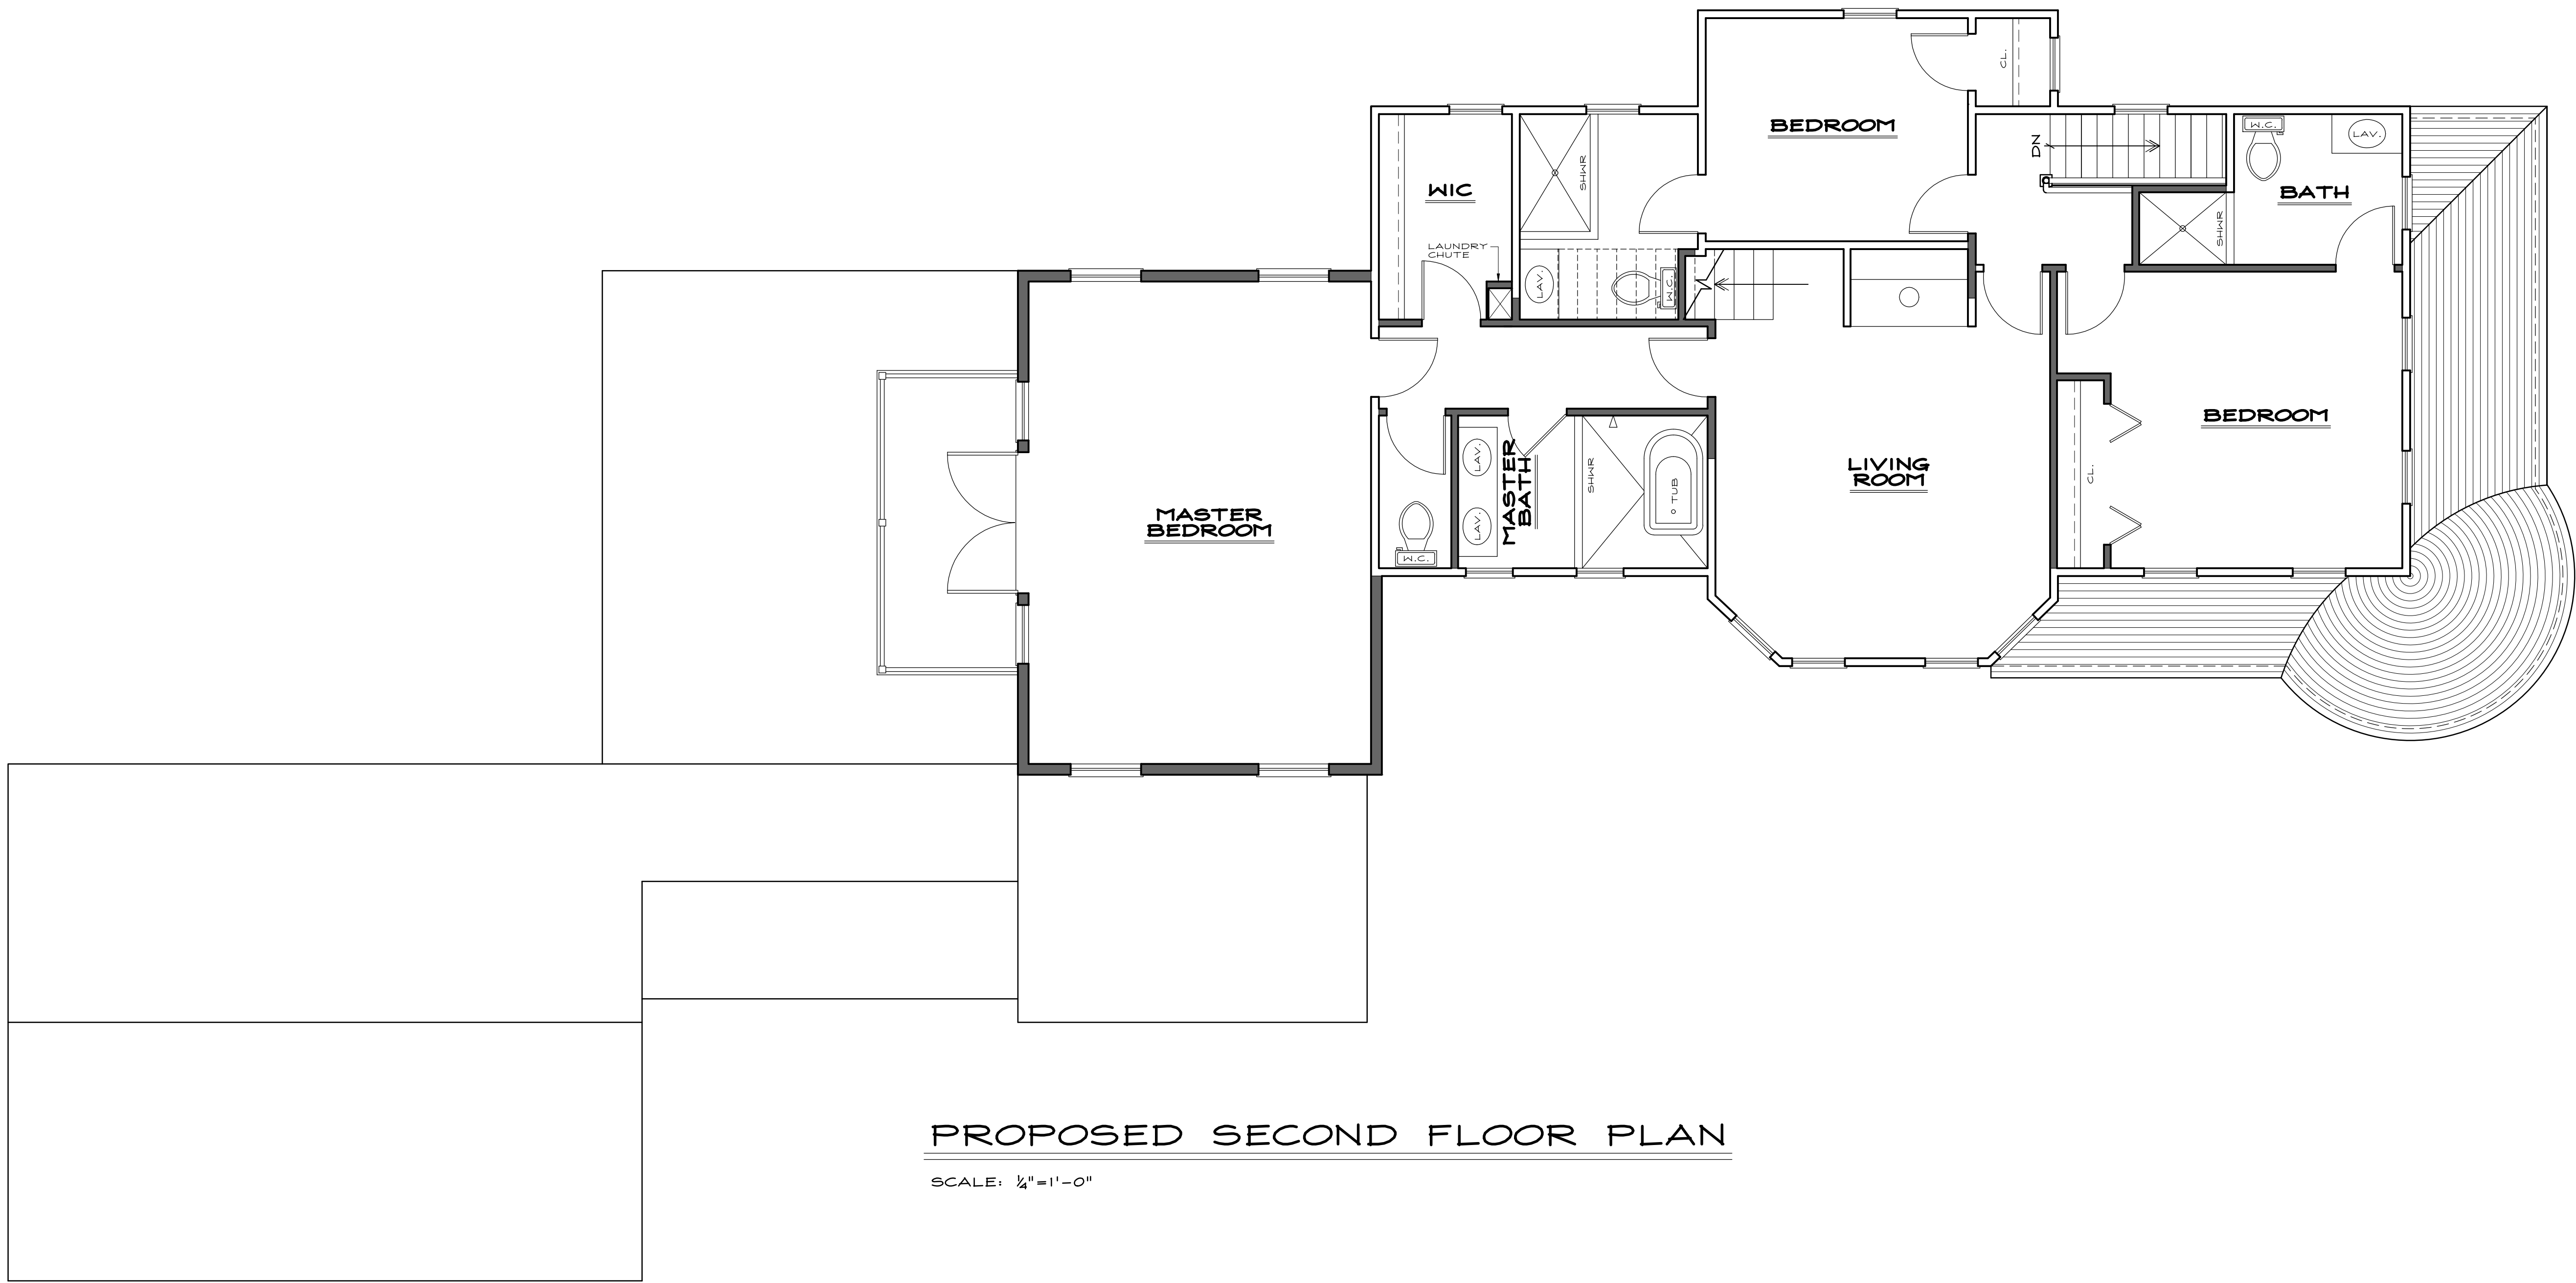

PROPOSED SECOND FLOOR PLAN
SCALE: 1/4" = 1' - 0"

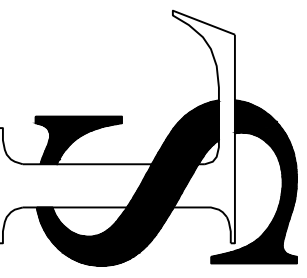

SHAWN F. LEONARD - A.I.A.
ARCHITECT
320 HAMPTON ROAD, SOUTHAMPTON NEW YORK 11968
(631) 287-5557

ADDITIONS AND ALTERATIONS TO:
#58 PALMER TERRACE
SAG HARBOR, NY



PROPOSED FRONT ELEVATION

SCALE: 1/4"=1'-0"



PROPOSED LEFT ELEVATION

SCALE: 1/4"=1'-0"

No. Date Title


REVISIONS:

Drawn By: GMB

Date: 7/13/17

Drawing No.:

FILE: DRAWER: **A4**

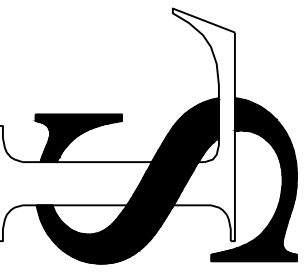

SHAWN F. LEONARD - A.I.A.
ARCHITECT
320 HAMPTON ROAD, SOUTHAMPTON NEW YORK 11968
(631) 287-5557

ADDITIONS AND ALTERATIONS TO:
#58 PALMER TERRACE
SAG HARBOR, NY



PROPOSED REAR ELEVATION

SCALE: 1/4"=1'-0"



PROPOSED RIGHT ELEVATION

SCALE: 1/4"=1'-0"

No.	Date	Title

REVISIONS:

Drawn By:
GMB

Date:
7/13/17

Drawing No.:

FILE: DRAWER: A5