

⊙ LOWER LEVEL PLAN  
SCALE: 1/4" = 1' - 0"

APPROVAL: \_\_\_\_\_



HAMPTON GLASS & MIRROR INC.  
311 COUNTY ROAD 39A  
SOUTHAMPTON, NY.11968  
631-283-5480 ( PHONE)  
631-283-5767(FAX)

CLIENT:32 COVE RD SOUTHAMPTON, NY 11968

TITLE :LOWER LEVEL PLAN

SCALE: XXX

DRAWN BY: BOS

CHECKED BY:

SHEET # :


DATE :3-20-25

FILE NAME :XXX

REVISIONS

No	DATE	

THESE DRAWINGS ARE THE CONFIDENTIAL PROPERTY OF HGM. TO BE RETURNED UPON REQUEST. NOT TO BE DISCLOSED TO OTHERS.  
REPRODUCED OR USED FOR ANY PURPOSES EXCEPT AS AUTHORIZED IN WRITING BY HGM.

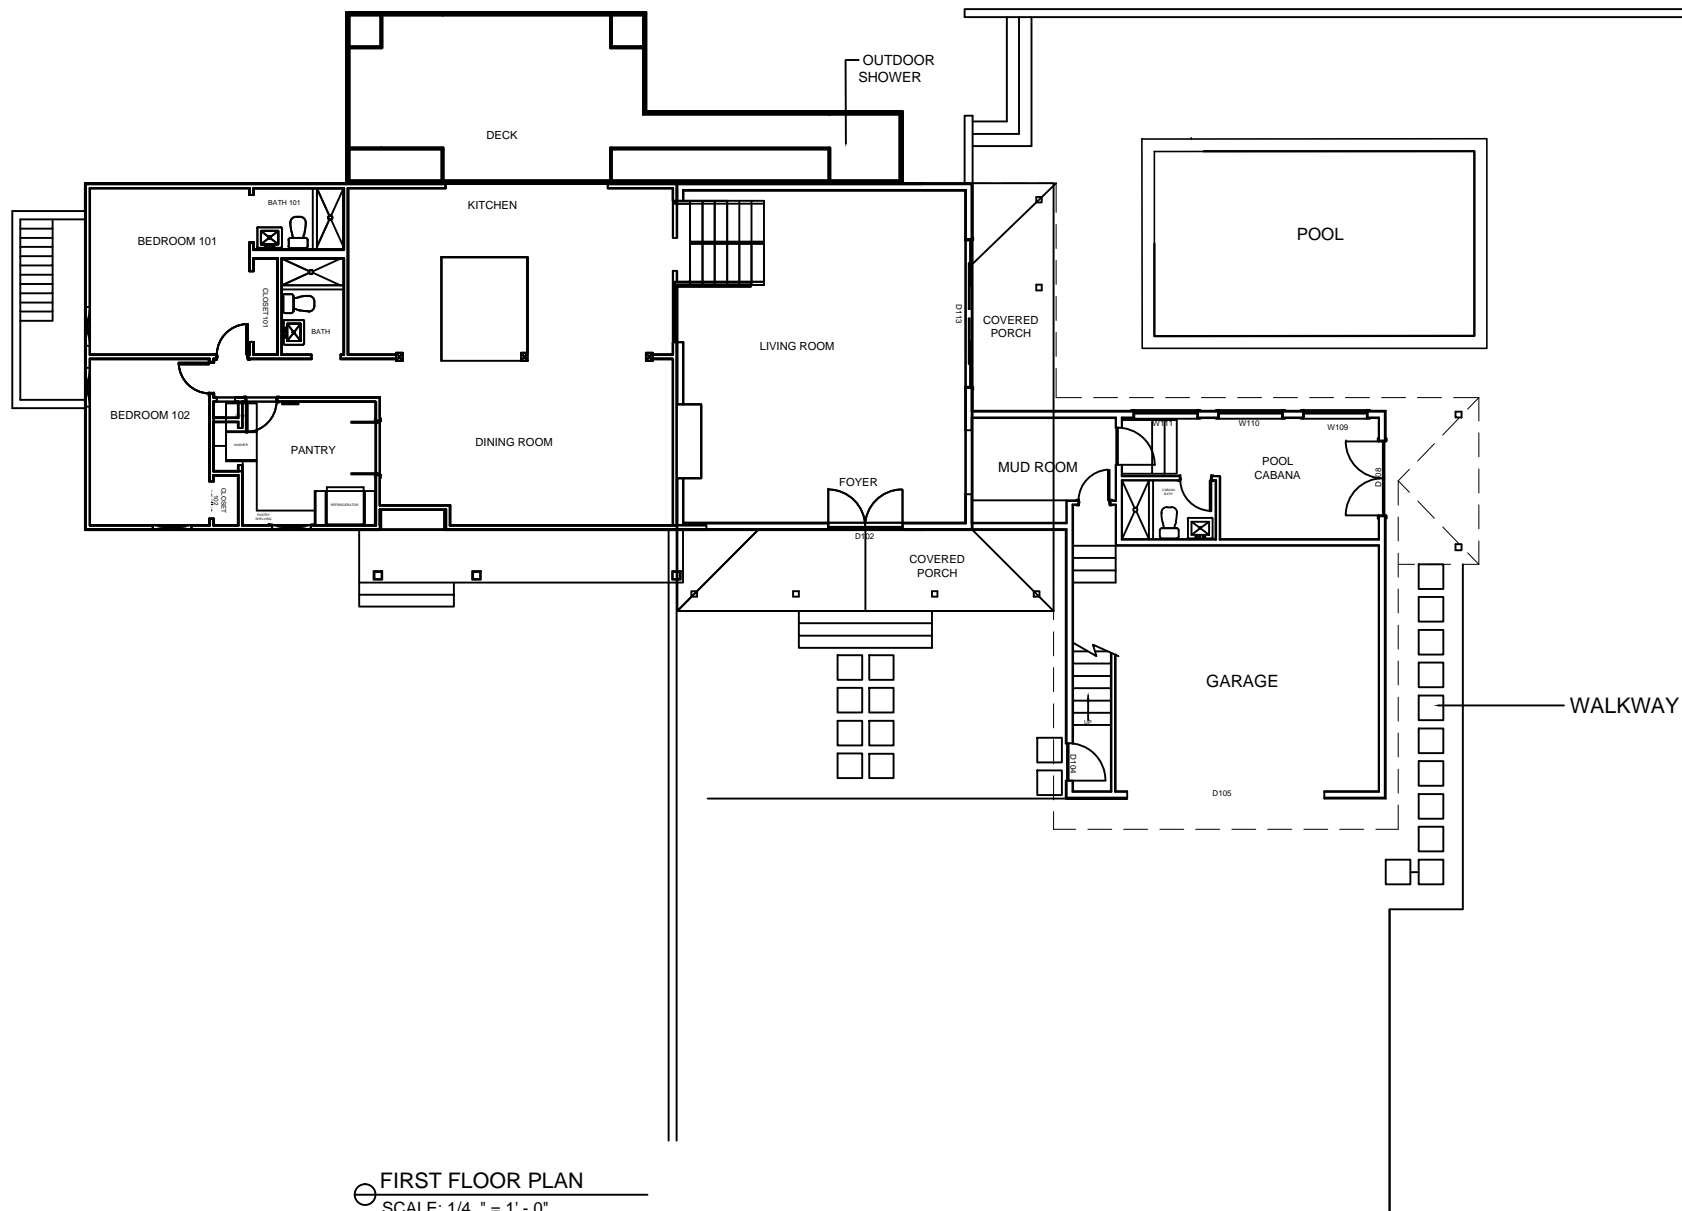

⊙ FIRST FLOOR PLAN  
SCALE: 1/4" = 1' - 0"

APPROVAL: \_\_\_\_\_



HAMPTON GLASS & MIRROR INC.  
311 COUNTY ROAD 39A  
SOUTHAMPTON, NY 11968  
631-283-5480 (PHONE)  
631-283-5767 (FAX)

CLIENT: 32 COVE RD SOUTHAMPTON, NY 11968

TITLE : FIRST FL PLAN

SCALE: XXX

DRAWN BY: BOS

CHECKED BY:

SHEET # :


DATE : 3-20-25

FILE NAME : XXX

REVISIONS

No	DATE	

THESE DRAWINGS ARE THE CONFIDENTIAL PROPERTY OF HGM. TO BE RETURNED UPON REQUEST. NOT TO BE DISCLOSED TO OTHERS.  
REPRODUCED OR USED FOR ANY PURPOSES EXCEPT AS AUTHORIZED IN WRITING BY HGM.

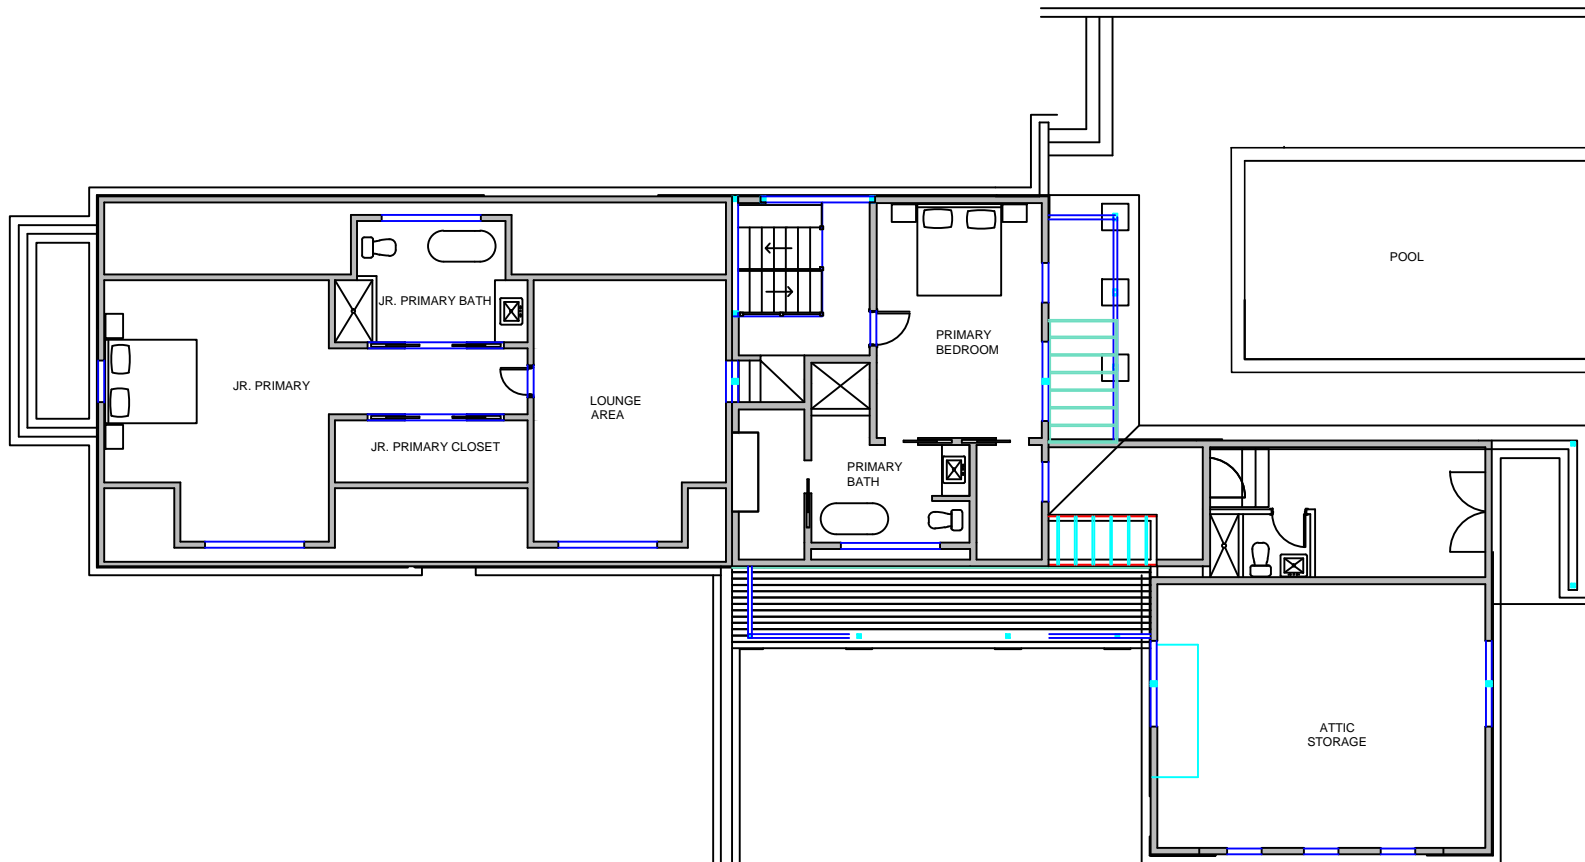

⊙ SECOND FL PLAN  
SCALE: 1/4" = 1'-0"

APPROVAL: \_\_\_\_\_



HAMPTON GLASS & MIRROR INC.  
311 COUNTY ROAD 39A  
SOUTHAMPTON, NY.11968  
631-283-5480 (PHONE)  
631-283-5767(FAX)

CLIENT:32 COVE RD SOUTHAMPTON, NY 11968

TITLE :SECOND FL PLAN

SCALE: XXX

DRAWN BY: BOS

CHECKED BY:

SHEET # :

DATE :3-20-25

FILE NAME :XXX

REVISIONS

No	DATE	

THESE DRAWINGS ARE THE CONFIDENTIAL PROPERTY OF HGM. TO BE RETURNED UPON REQUEST. NOT TO BE DISCLOSED TO OTHERS.  
REPRODUCED OR USED FOR ANY PURPOSES EXCEPT AS AUTHORIZED IN WRITING BY HGM.