




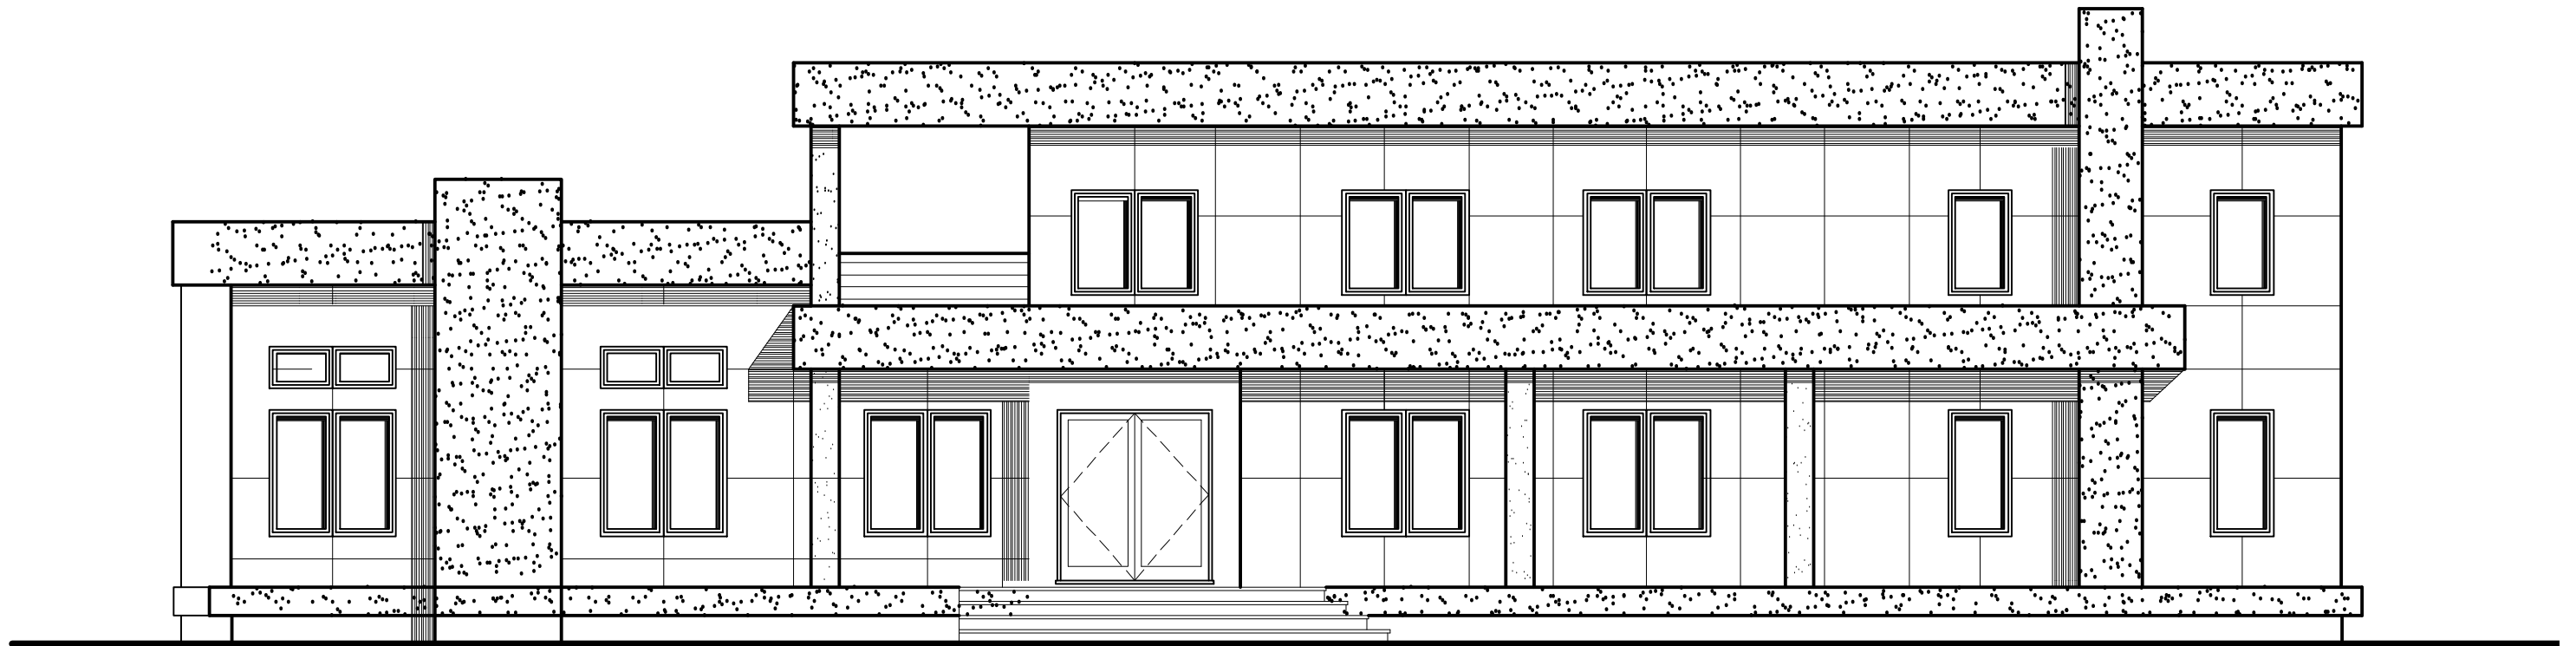

HILO DRIVE

FRONT (EAST) ELEVATION

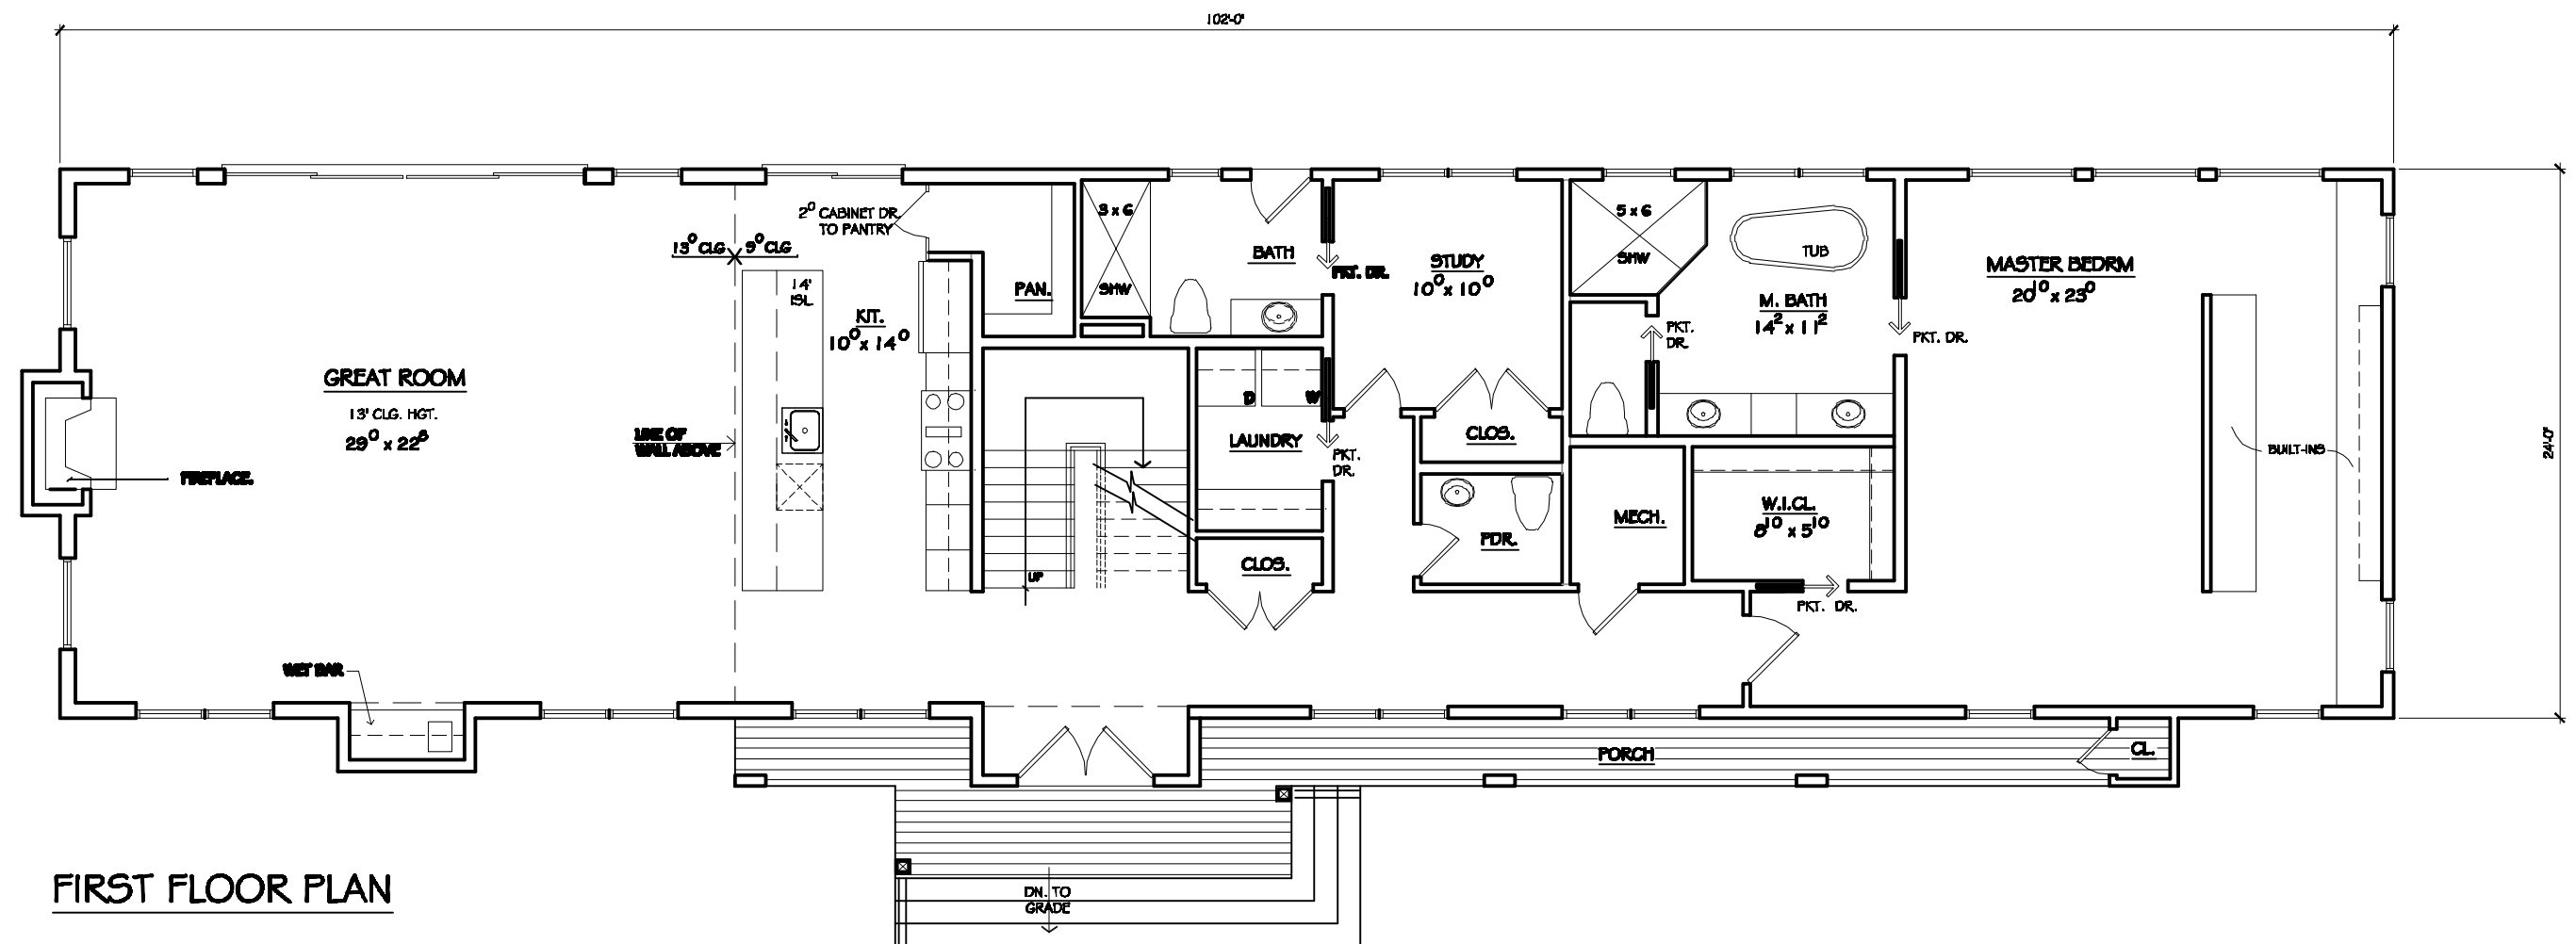

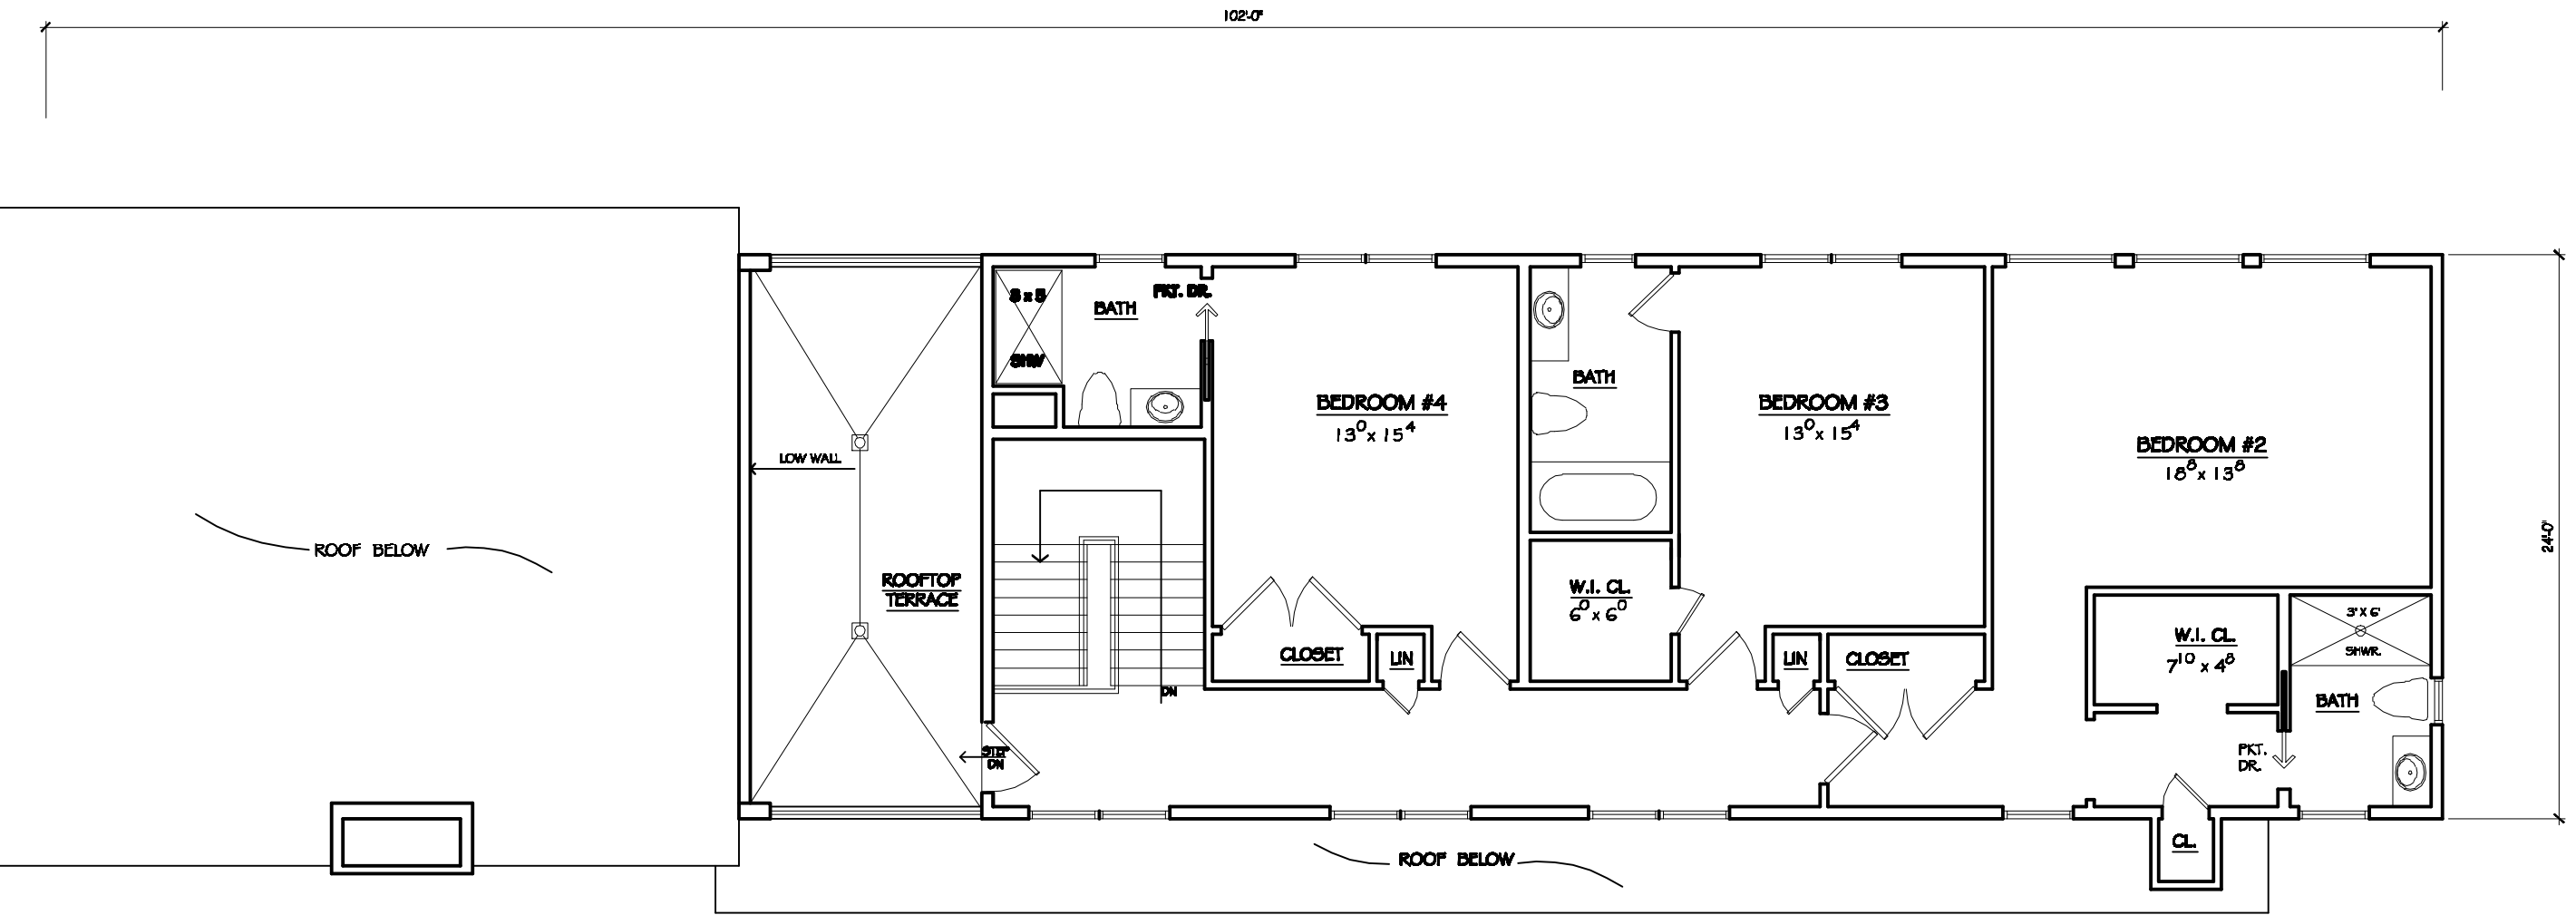

SECOND FLOOR PLAN