


SUFFOLK COUNTY TAX MAP
DISTRICT 0904
SECTION 22.00
BLOCK 01.00
PARCEL 013.000

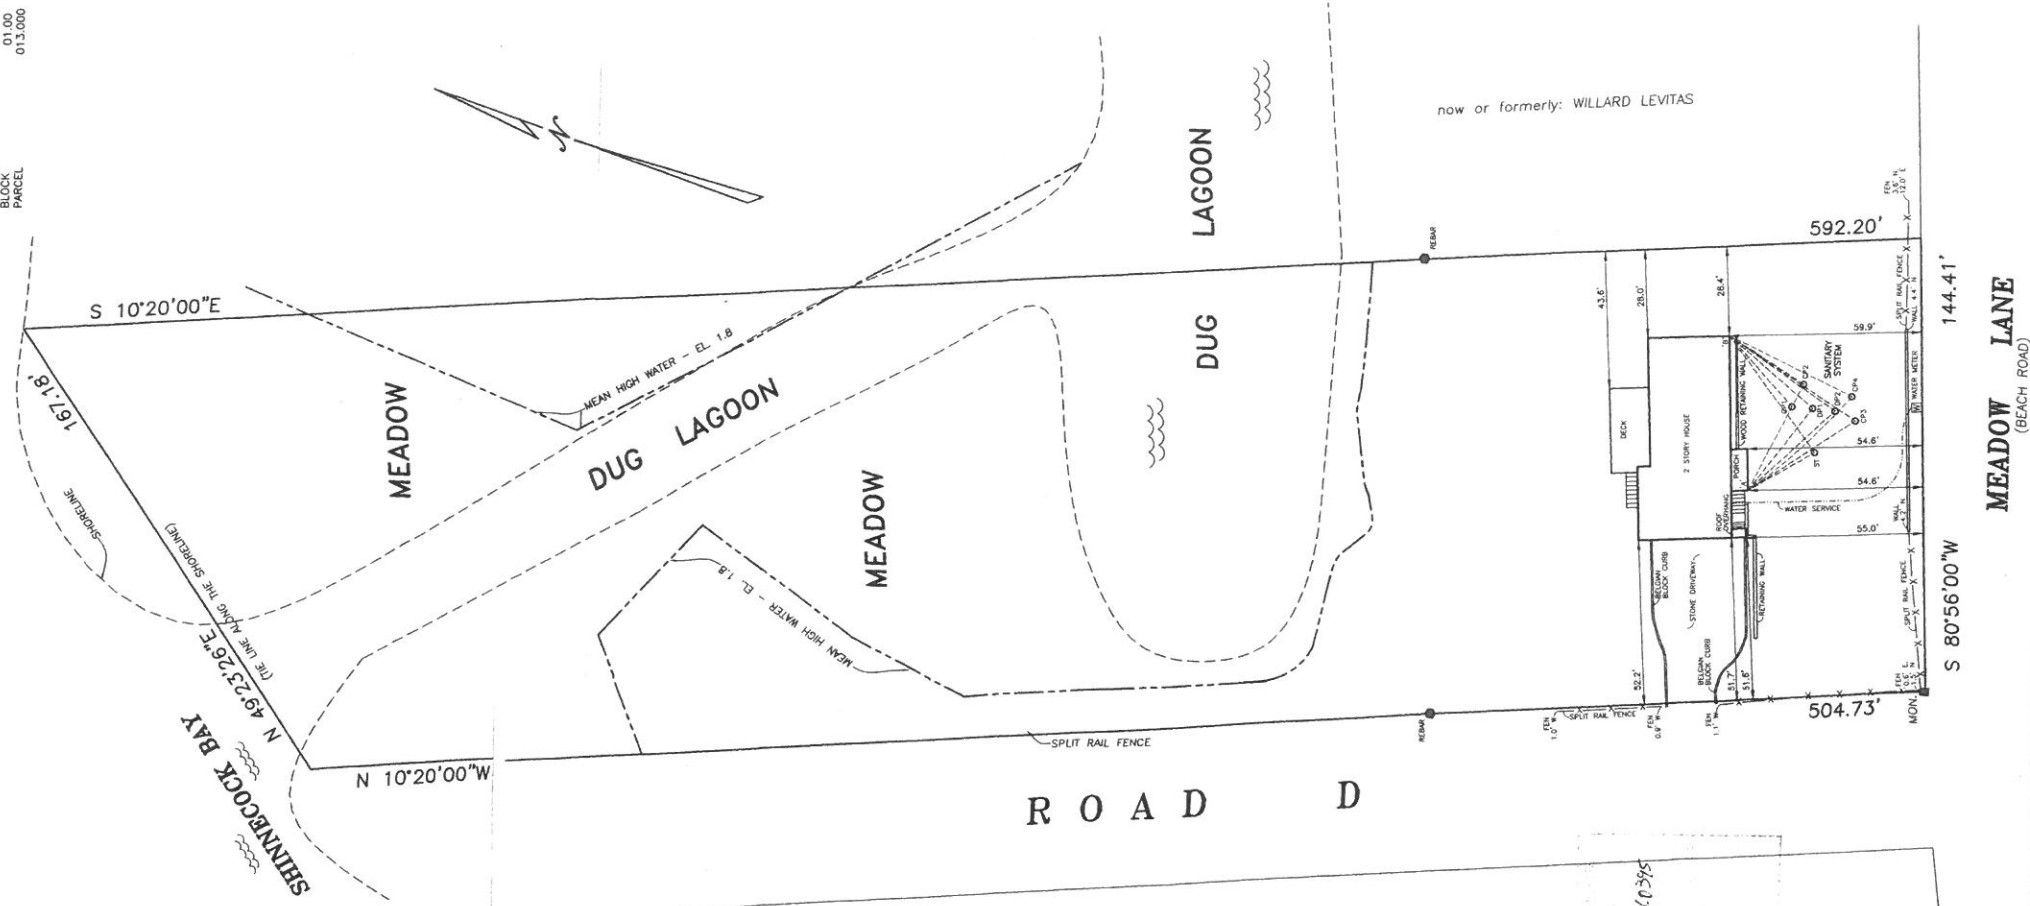

MAP OF P/O LOT No. 24
SUBDIVISION MAP SECTION "A" OF
SOUTHAMPTON QUOGUE BEACH
MAP No. 868 FILED: MAY 29, 1928

FOR
**ANSON H. BEARD,
VERONICA M. BEARD &
JAMES M. BEARD**

SITUATE
INC. VILLAGE OF SOUTHAMPTON
TOWN OF SOUTHAMPTON
SUFFOLK COUNTY, NEW YORK
AREA = 79,184 S.F.
(1.818 ACRES)
(TO THE LINE)
SCALE: 1" = 30'

NOTES

1. THE WATER SERVICE LOCATION IS SHOWN AS PER INSTALLER.
 2. SANITARY SYSTEM STRUCTURE LOCATIONS ARE SHOWN AS PER INSTALLER.
(H.D. #909-04-(036))
SEPTIC TANK SIZE IS 1500 GALLON.
CESSPOOL IS 8' DIA. X 2' DEEP.
TOTAL NUMBER OF CESSPOOLS= 6
- | STRUCTURE | DISTANCE FROM "A" | DISTANCE FROM "B" |
|-----------|-------------------|-------------------|
| ST | 24' | 46' |
| DP1 | 32' | 35' |
| DP2 | 37' | 41' |
| CP1 | 30' | 30' |
| CP2 | 38' | 28' |
| CP3 | 40' | 48' |
| CP4 | 44' | 43' |

REVISED: JANUARY 4, 2007 (FINAL)
SURVEYED: OCTOBER 24, 2002

Karl W. Weisenbacher
KARL W. WEISENBACHER, L.S. No. 36195
S. H. W. & S. LAND SURVEYORS P.C.
SQUIRES, HOLDEN, WEISENBACHER & SMITH
LAND SURVEYORS ~ ENGINEERS
SOUTHAMPTON ~ NEW YORK