

DISTRICT 0903
SECTION 381.000
BLOCK 01.00
PARCEL 052.000

■ INDICATES MONUMENT

UNAUTHORIZED ALTERATION OR ADDITION TO
A SURVEY MAP BEARING A LICENSED LAND
SURVEYOR'S SEAL IS A VIOLATION OF SECTION
7204, SUBDIVISION 2, OF THE NEW YORK
EVIDENCE LAW
COPIES OF THIS SURVEY MAP NOT BEARING THE
LAND SURVEYOR'S GREEN INKED SEAL OR EMBOSSED
SEAL SHALL NOT BE CONSIDERED TO BE A VALID
TRUE COPY
CERTIFICATIONS INDICATED HEREON SIGNIFY THAT
THIS SURVEY WAS PREPARED IN ACCORDANCE WITH
THE EXISTING CODE OF PRACTICE FOR LAND SURVEYS
ADOPTED BY THE NEW YORK STATE ASSOCIATION OF
PROFESSIONAL LAND SURVEYORS. SAID CERTIFICATIONS
SHALL RUN ONLY TO THE PERSON FOR WHOM THE
SURVEY IS PREPARED, AND ON HIS BEHALF ANY
TITLE COMPANY, GOVERNMENTAL AGENCY, OR
INSTITUTION LISTED HEREON AND TO THE AGENT
OF THE ENDING INSTITUTION, CERTIFICATIONS SHALL NOT
BE TRANSFERABLE TO ADDITIONAL INSTITUTIONS OR
SUBSEQUENT OWNERS


SUFFOLK COUNTY DEPARTMENT OF HEALTH SERVICES

APPROVAL OF CONSTRUCTION FOR
A SINGLE FAMILY RESIDENCE

Date DEC 24 2001 H.S. Ref. No. R09 01 0466

The average disposal and water supply facilities at this location have been
approved by the Department of Health Services and the Department of Environmental Conservation
and are suitable for a maximum of 3 BEDROOMS.

Stephen A. Costa
Stephen A. Costa, P.E., Chief
Office of Water and Wastewater Management

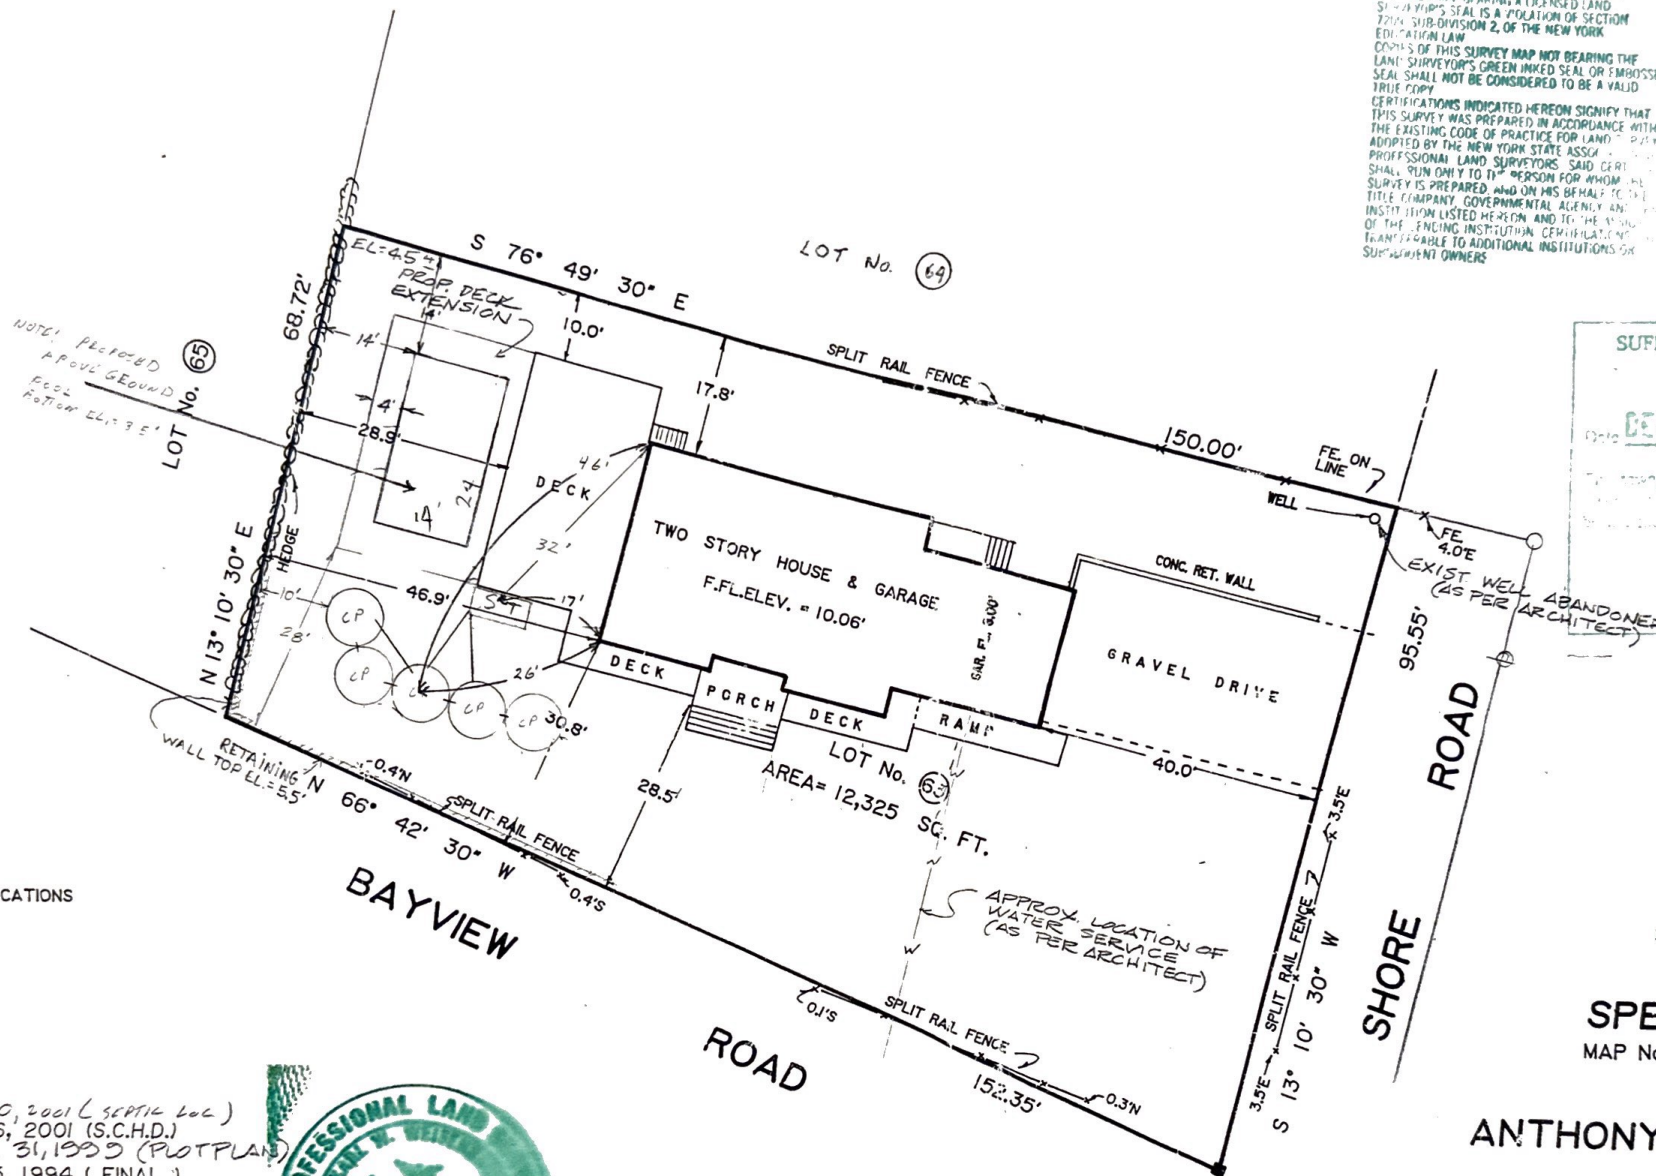

NOTE:
WELL & CESSPOOL LOCATIONS
PROVIDED BY OWNER

REVISED: DEC. 20, 2001 (SEPTIC LOG)
REVISED: SEPT. 6, 2001 (S.C.H.D.)
REVISED: AUG. 31, 1999 (PLOT PLAN)
REVISED: JUNE 15, 1994 (FINAL)
SURVEYED: APRIL 15, 1993

Karl W. Weisenbacher
KARL W. WEISENBACHER L.S. No. 36195

SQUIRES, HOLDEN, WEISENBACHER & SMITH
LAND SURVEYORS ~ ENGINEERS
SOUTHAMPTON ~ NEW YORK



Note:
Property lies in Zone A-7, Base flood El. = 10.00'
Community: 365-342
Panel No: 0033-D
Flood Insurance map dated: Jul. 2, 1987

SURVEY OF LOT No. 63
SUBDIVISION MAP OF

SPEONK SHORE
MAP No. 200 ~ FILED: OCT. 6, 1926
FOR

ANTHONY & MARIE IERVOLINO
SITUATE

REMSENBURG

TOWN OF SOUTHAMPTON
SUFFOLK COUNTY, N.Y.

SCALE: 1" = 20'
AREA = 12,325 S.F.