


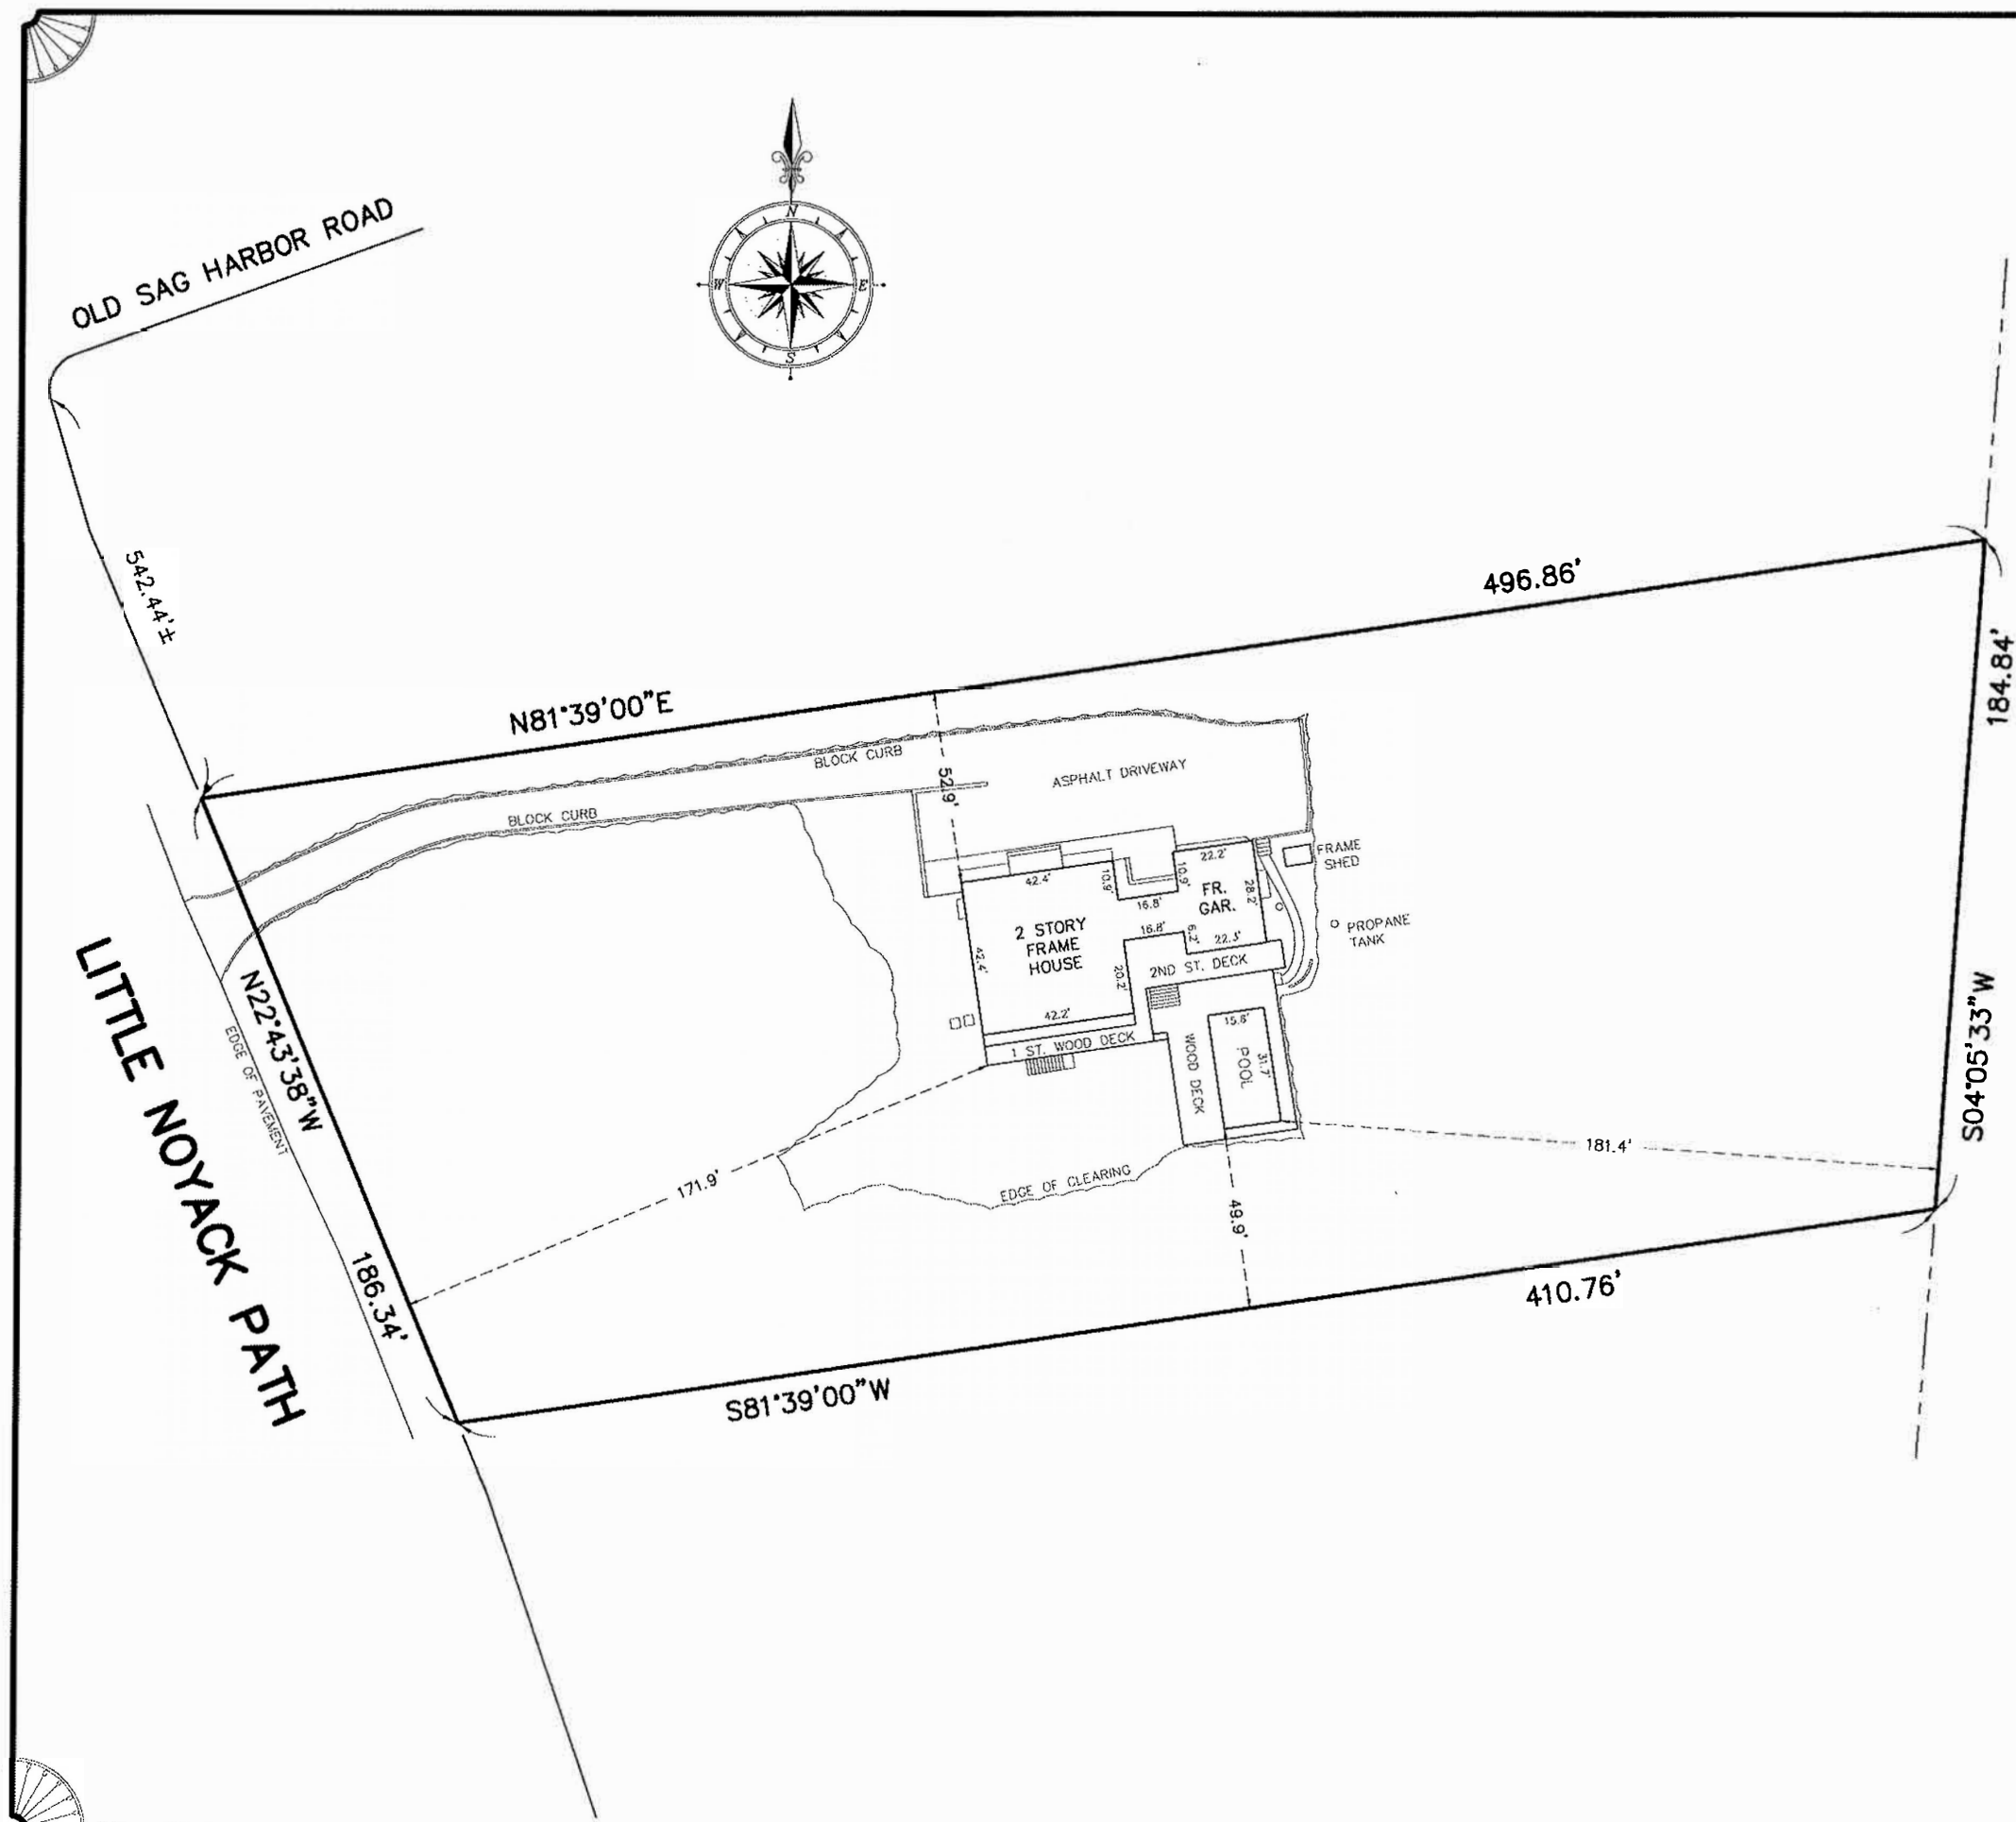

Survey for:
575 LITTLE NOYAC PATH, LLC
At
Noyack
Town of
Southampton
Suffolk County, New York

S.C.T.M.: 0900-035.00-02.00-048.005



SCALE: 1"=50'

NOTES:

1. AREA = 81,911 S.F.
2. ■ = MONUMENT FOUND, ▲ = STAKE FOUND.
3. REFERENCE DEED: L. 12455 P. 909.
4. EXISTING CLEARING: 18,257 S.F. OR 22.3%

now or formerly
Town of Southampton

DATE: JUN 06, 2014
JOB NO: 2014-334

CERTIFIED TO:
575 LITTLE NOYAC PATH, LLC

DAVID H. FOX, L.S. P.C. N.Y.S.L.S. #50234
FOX LAND SURVEYING
64 SUNSET AVENUE
WESTHAMPTON BEACH, N.Y. 11978
(631) 288-0022

UNAUTHORIZED ALTERATION OR ADDITION TO THIS SURVEY
IS A VIOLATION SECTION 7-203 OF THE NEW YORK STATE
EDUCATION LAW. COPIES OF THIS SURVEY MAP NOT BEARING
THE LAND SURVEYOR'S INKED SEAL OR EMBOSSED SEAL
SHALL NOT BE CONSIDERED TO BE A VALID TRUE COPY.

CERTIFICATION INDICATED HEREON SHALL RUN ONLY TO THE
PERSON FOR WHOM THE SURVEY IS PREPARED AND ON HIS
BEHALF TO THE TITLE COMPANY, GOVERNMENTAL AGENCY
AND LENDING INSTITUTION LISTED HEREON, AND TO THE
ASSIGNEES OF THE LENDING INSTITUTION. CERTIFICATIONS
ARE NOT TRANSFERABLE TO ADDITIONAL INSTITUTIONS
OR SUBSEQUENT OWNERS.