

SURVEYED FOR SAMUEL & TERRI KAUFMAN
PROPERTY LOCATED AT WAINSCOTT
MAP OF THE OAKS AT GEORGICA
LOT NO. 5

FILED: NOVEMBER 24, 1982; FILE NO. 7135
TOWN OF EAST HAMPTON
SUFFOLK COUNTY, NEW YORK
SCALE: 1"=40'
PLOT AREA = 40729 SQ. FT.
S.C.T.M. NO. 0300-197-07-3.5

ASSUMED DATUM
EXIST. ELEVATION

Unauthorized alteration or addition to this survey is a violation
of Section 7209 of the New York State Education Law.

Copies of this survey map not bearing the Land Surveyor's inked
seal or embossed seal shall not be considered to be a valid true
copy.


Guarantees or certifications indicated hereon shall run only to
the person for whom the survey is prepared, and on his behalf to
the title company, governmental agency and lending institution
listed hereon, and to the assignees of the lending institution.
Guarantees or certifications are not transferable to additional
institutions or subsequent owners.

GUARANTEED TO:

SAMUEL & TERRI KAUFMAN
CHICAGO TITLE INSURANCE CO.
OMNI ABSTRACT (8408-293739)
CITI BANK

Frank J. Barylski

11720

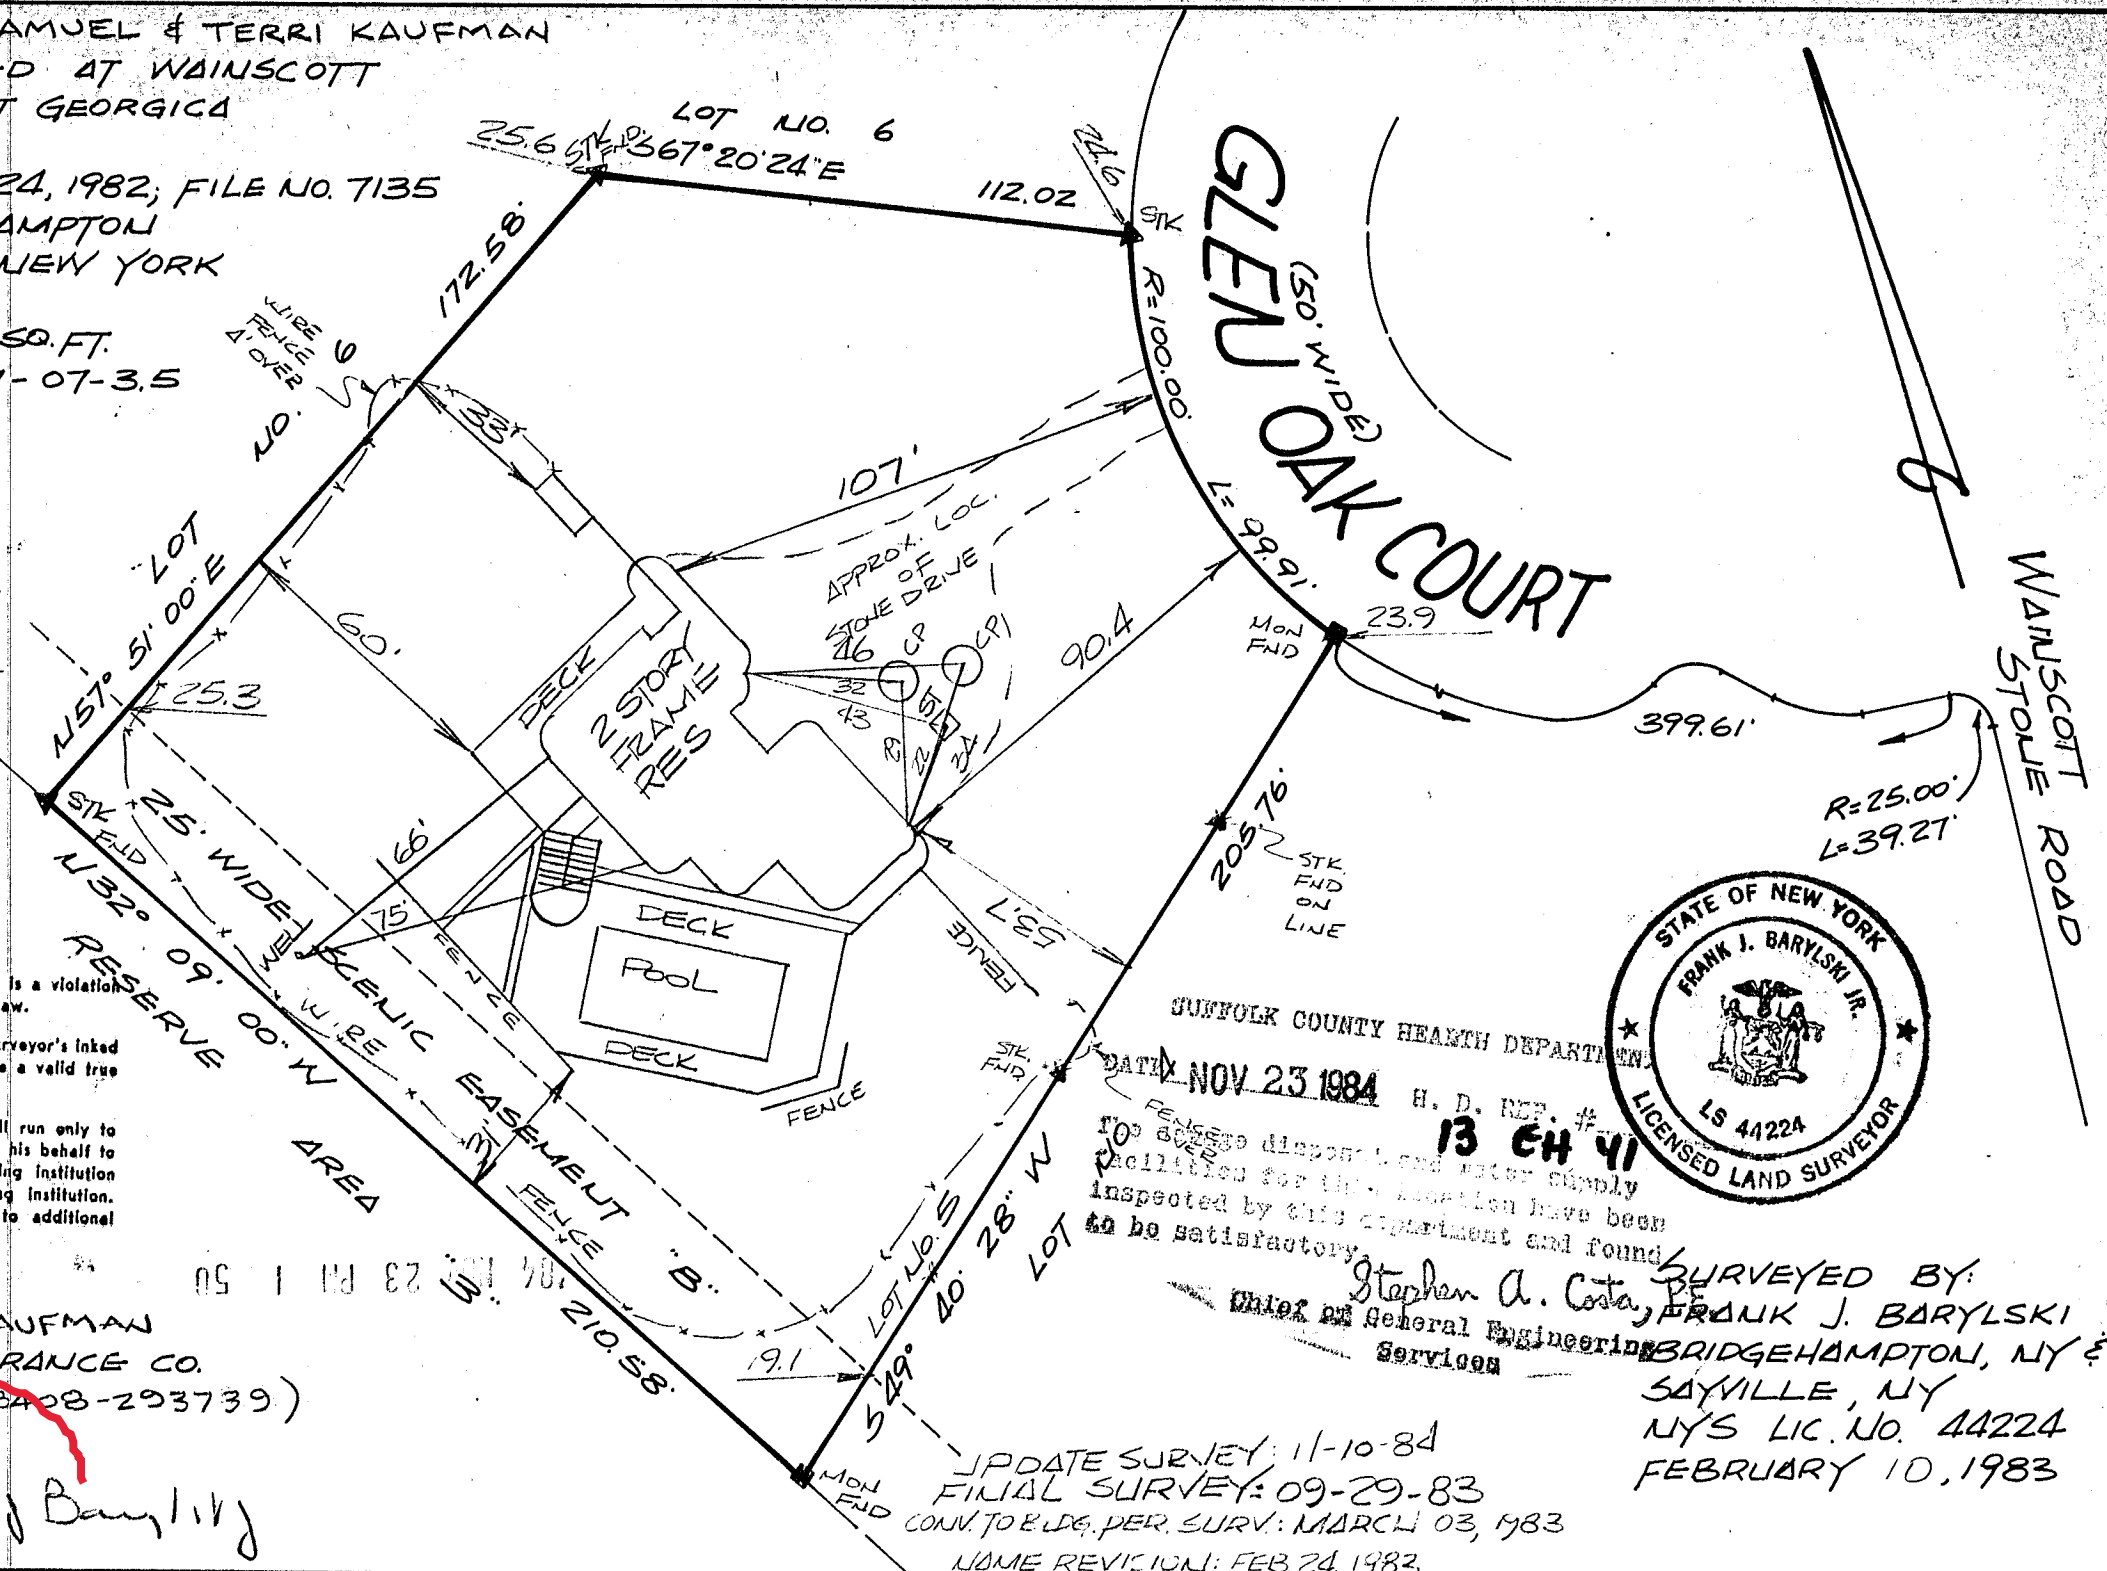

SUFFOLK COUNTY HEALTH DEPARTMENT
DATE NOV 23 1984 H. D. REP. # 13 EH 41
To assure disposal and water supply
facilities for this location have been
inspected by this department and found
to be satisfactory.

SURVEYED BY:
FRANK J. BARYLSKI
BRIDGEHAMPTON, NY
SAYVILLE, NY
NY'S LIC. NO. 44224
FEBRUARY 10, 1983

UPDATE SURVEY: 11-10-84
FINAL SURVEY: 09-29-83
CONV. TO BLDG. PER. SURV: MARCH 03, 1983
NAME REVISION: FEB. 24, 1983

