


UNAUTHORIZED ALTERATION OR ADDITION TO THIS SURVEY IS A VIOLATION OF SECTION 7209 OF THE NEW YORK STATE EDUCATION LAW.

COPIES OF THIS SURVEY MAP NOT BEARING THE LAND SURVEYOR'S INKED SEAL OR EMBOSSED SEAL SHALL NOT BE CONSIDERED TO BE A VALID TRUE COPY.

GUARANTEES INDICATED HEREON SHALL RUN ONLY TO THE PERSON FOR WHOM THE SURVEY IS PREPARED, AND ON HIS BEHALF TO THE TITLE COMPANY, GOVERNMENTAL AGENCY AND LENDING INSTITUTION LISTED HEREON, AND TO THE ASSIGNEES OF THE LENDING INSTITUTION. GUARANTEES ARE NOT TRANSFERABLE.

THE EXISTENCE OF RIGHTS OF WAY AND OR/EASEMENTS OF RECORD IF ANY, NOT SHOWN ARE NOT GUARANTEED.

DRAWN BY: JEM	DATE: 11-13-99
CHECKED BY: JM	DRAWING NO.: 99\1166-99
JOB NO.: 1166-99	SHEET: 01

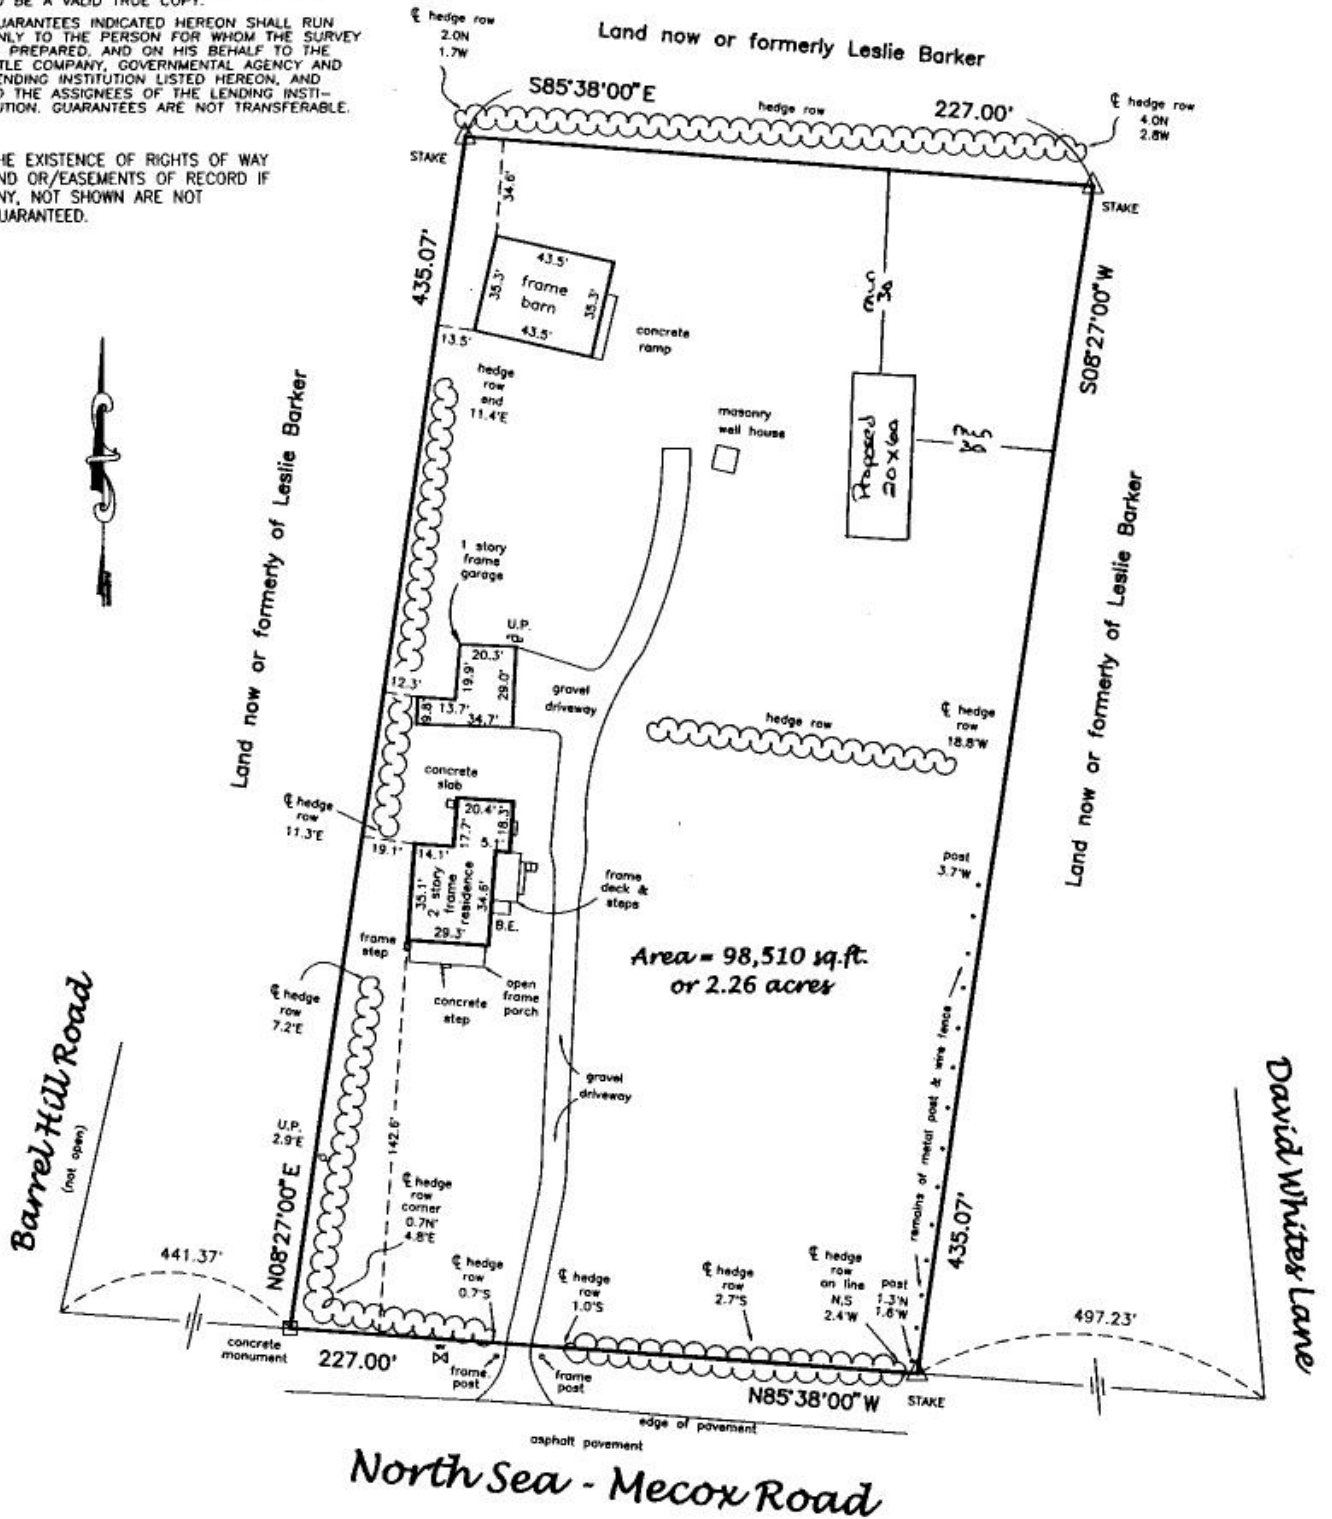

North Sea - Mecox Road

## Survey of Property

situate in the

**TOWN OF SOUTHAMPTON  
SUFFOLK COUNTY, NY.**

S.C.T.M. 900-099-03-5.0


SCALE 1" = 50' NOV. 13, 1999

Certified to:  
Margaret S. Blakey  
Glenn A. Pagan  
Chicago Title Insurance Company  
The Chase Manhattan Bank



**LAND SURVEYING**  
**JOHN MINTO, L.S.**  
LICENSED PROFESSIONAL LAND SURVEYOR  
NEW YORK STATE LIC. NO. 49866  
PHONE: (516) 724-4832  
**195 ALEXANDER AVENUE**  
**NESCONSET, N.Y. 11767**

GRAPHIC SCALE

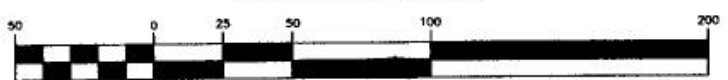

( IN FEET )  
1 inch = 50 ft